

**Main Stage Groundplan & Sections**

Drawn By  
Dan Rainsford  
12/12/17

Vehicle access is from Bridges Road Mews  
Map and directions - <http://bit.ly/polkaVAN>  
Venue is on 1st floor. Access is via small passenger lift or stairs  
All set items should fit through standard double door.  
Please check access requirements for any set pieces longer than 2.5m


**Show:**

**Director:**


**Designer:**

**LD:**



There is a 45 cm step 6.3m U/S  
Bars U/S of the proscenium are underslung from RSJ beams  
D/S bar height - 390cm  
U/S bar height - 345cm  
Track height approx 374cm (D/S) to clear into S/Lwing (pitched roof)

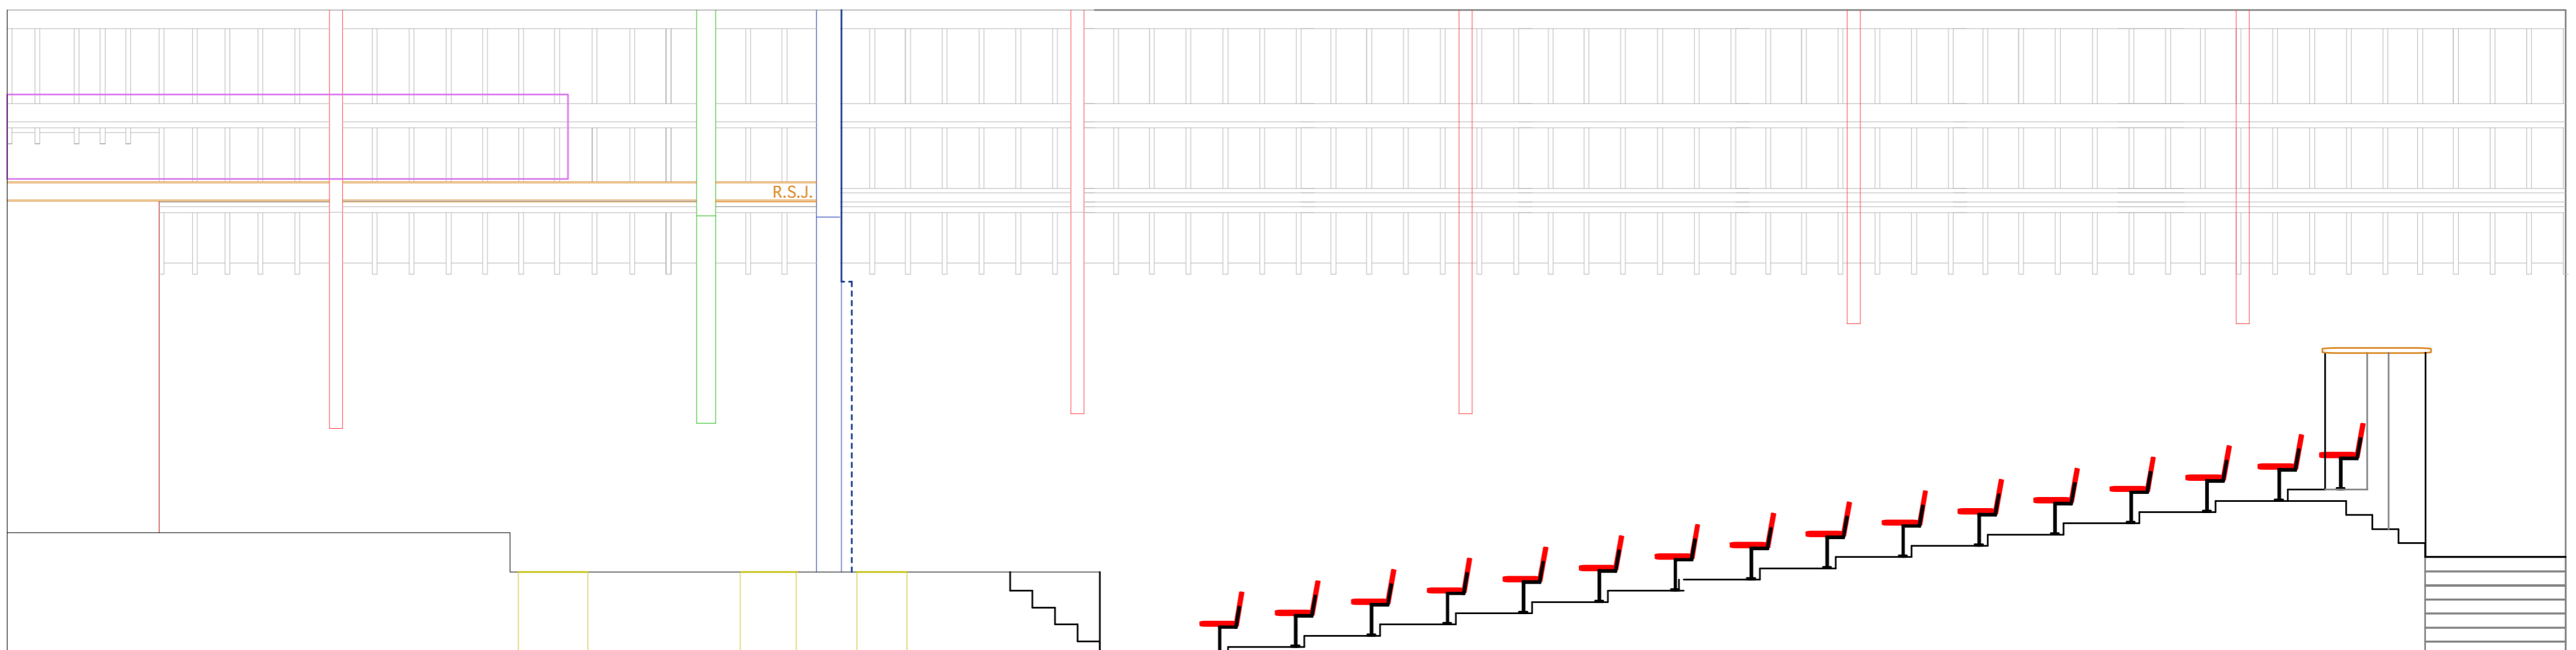


STAGE LEFT SECTION

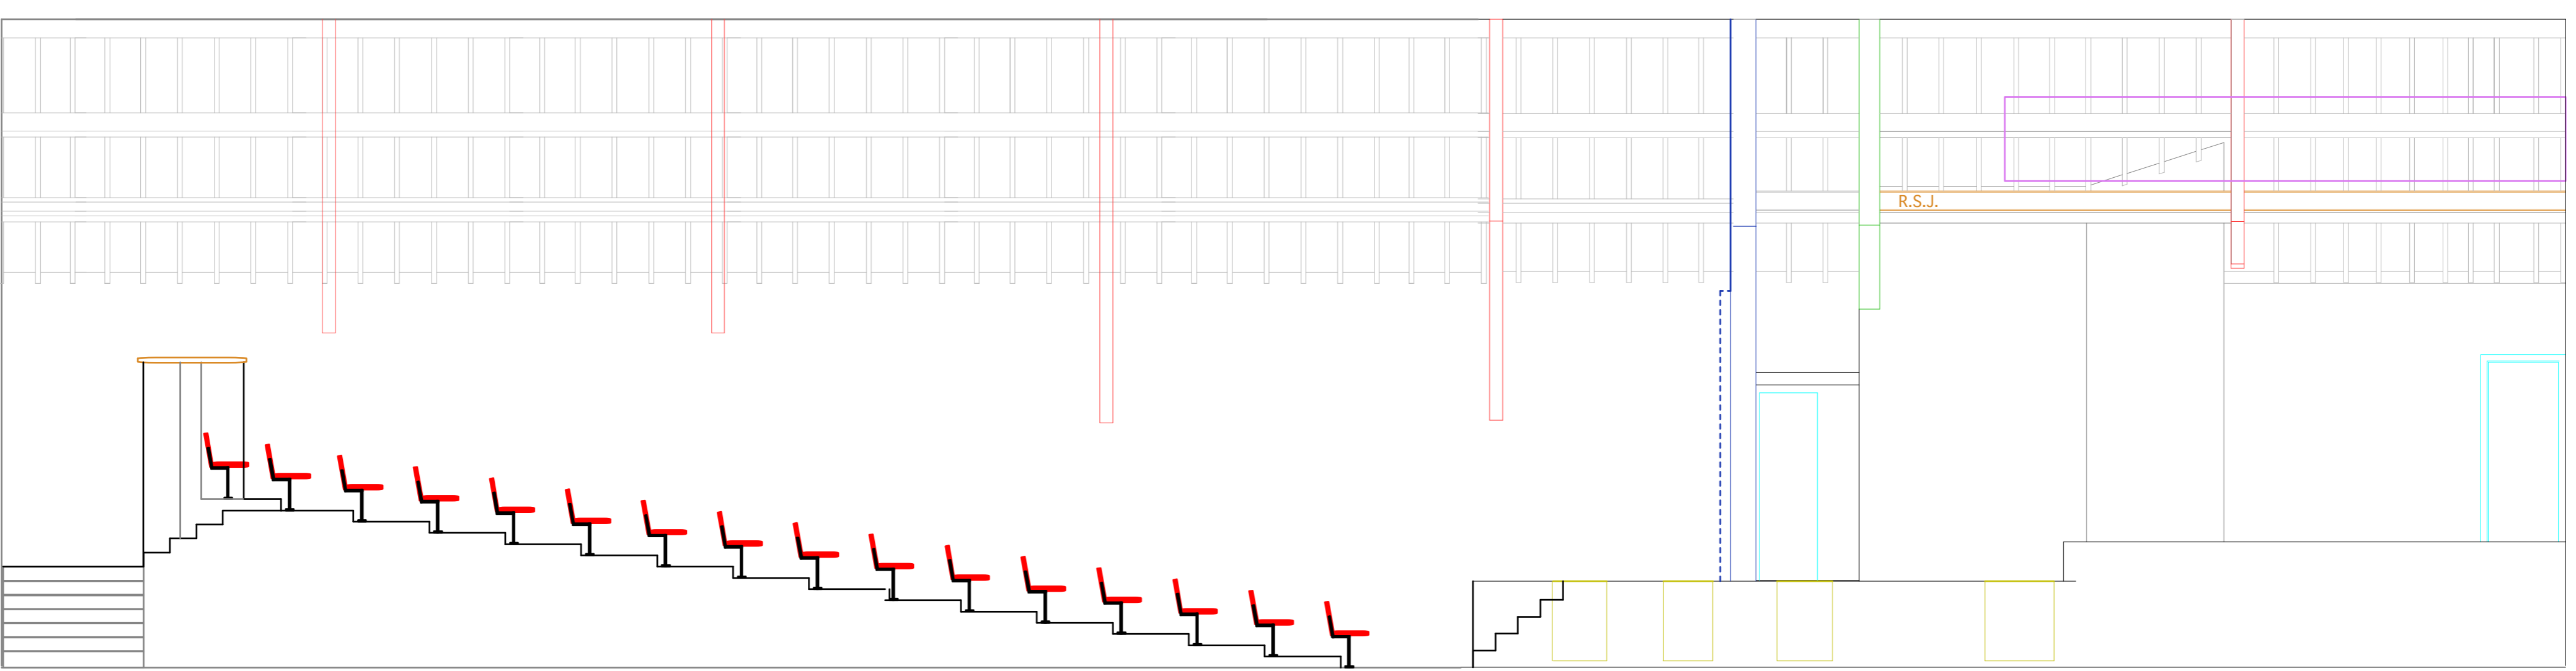

STAGE RIGHT SECTION

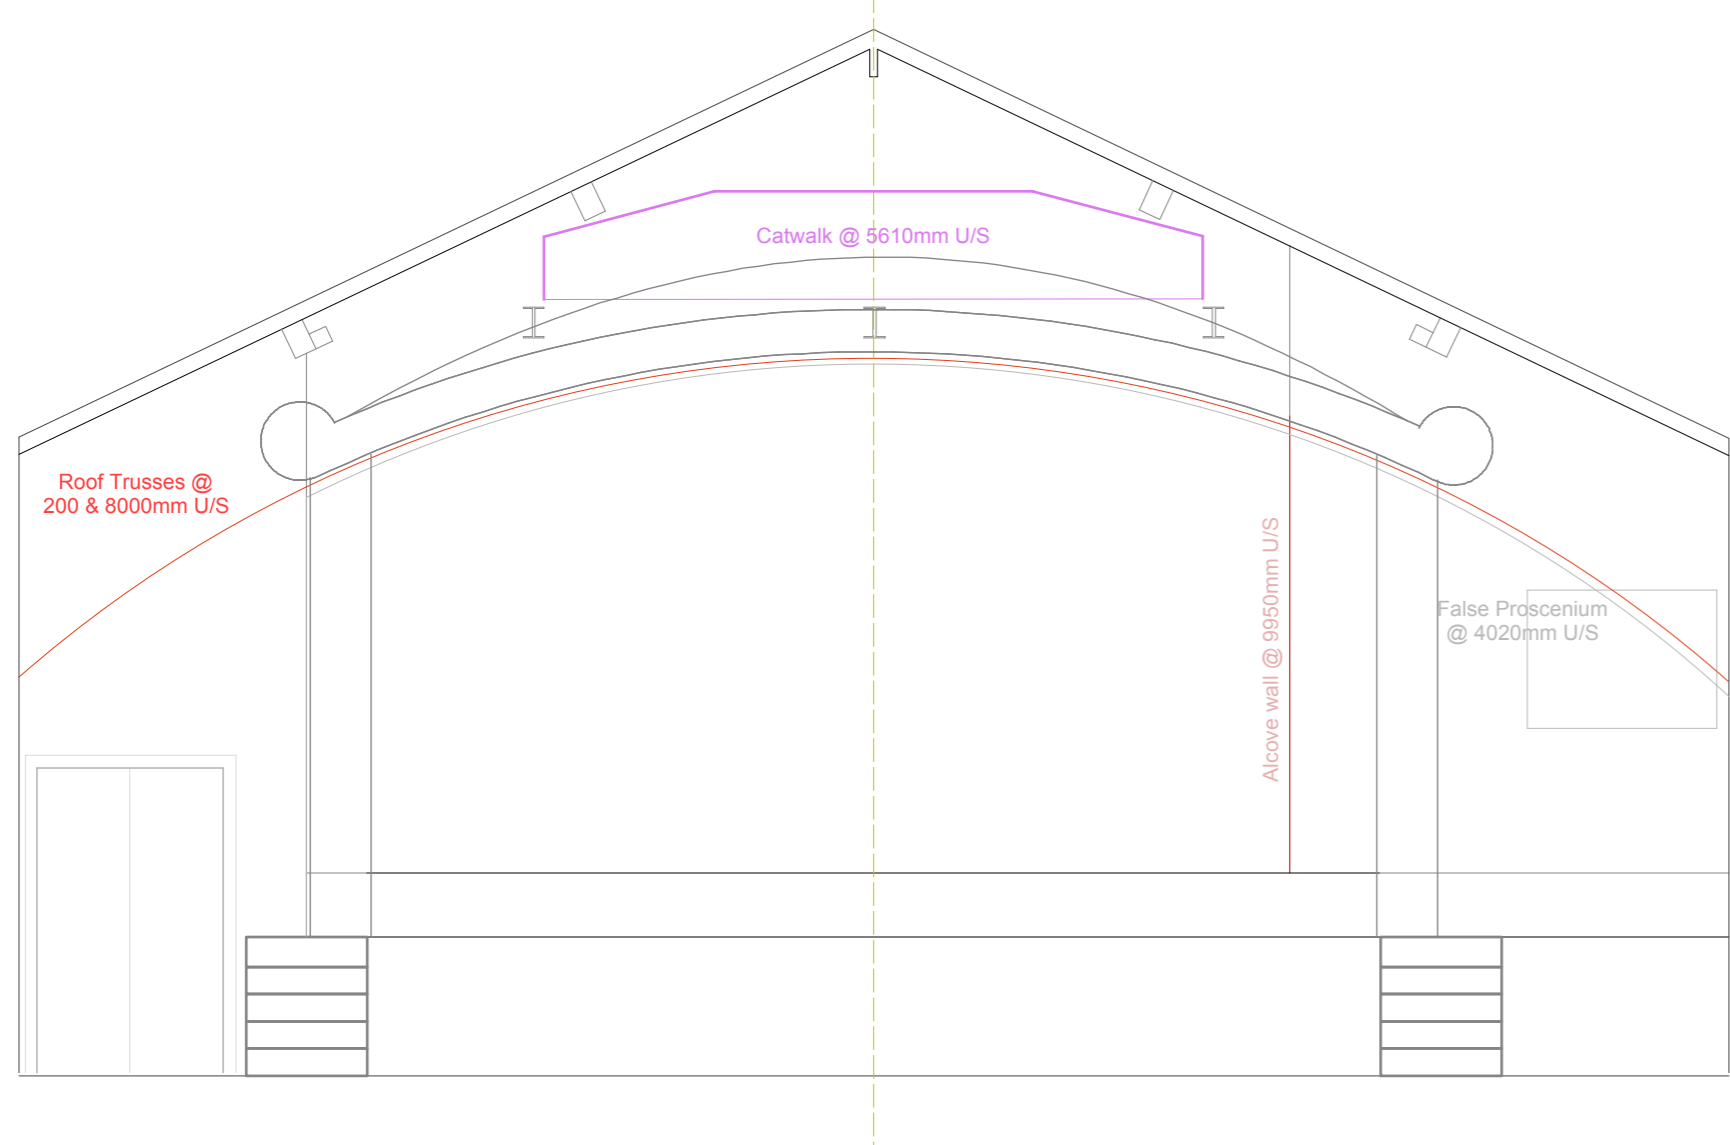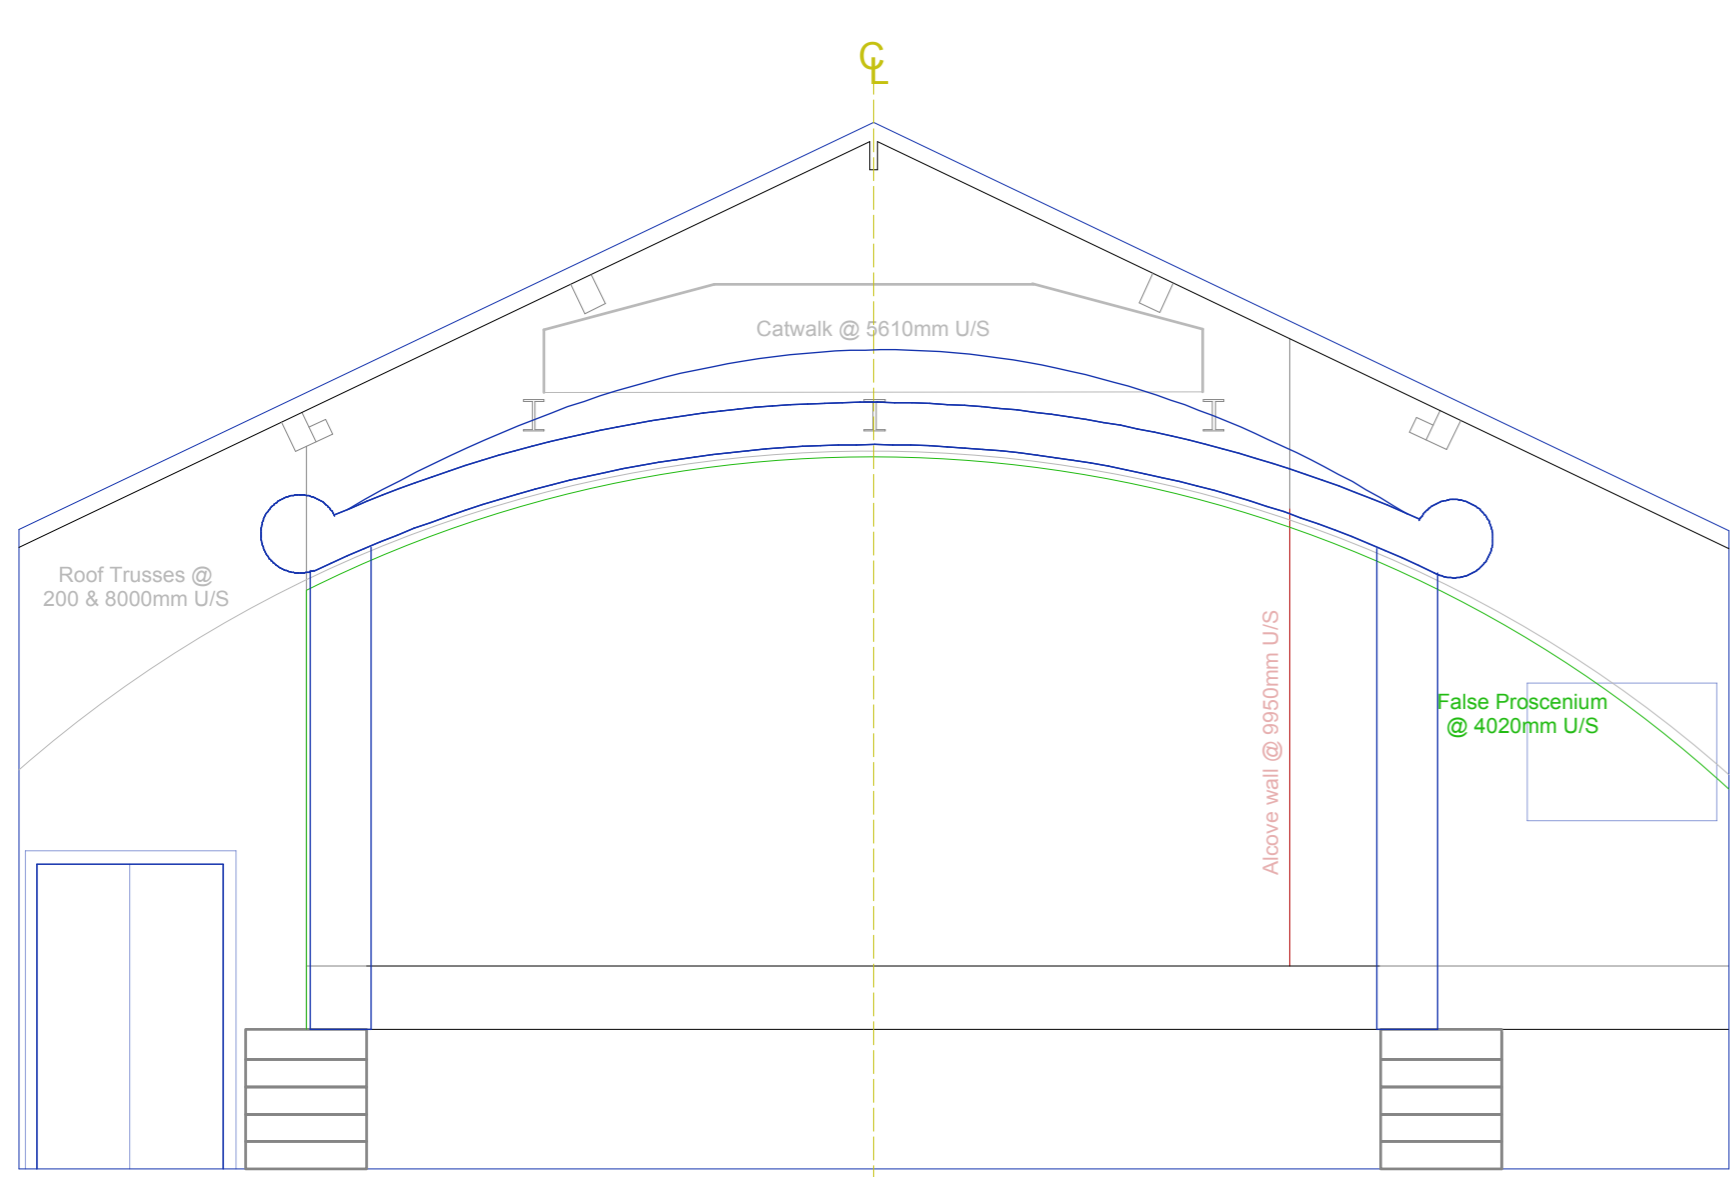

FRONT SECTIONS

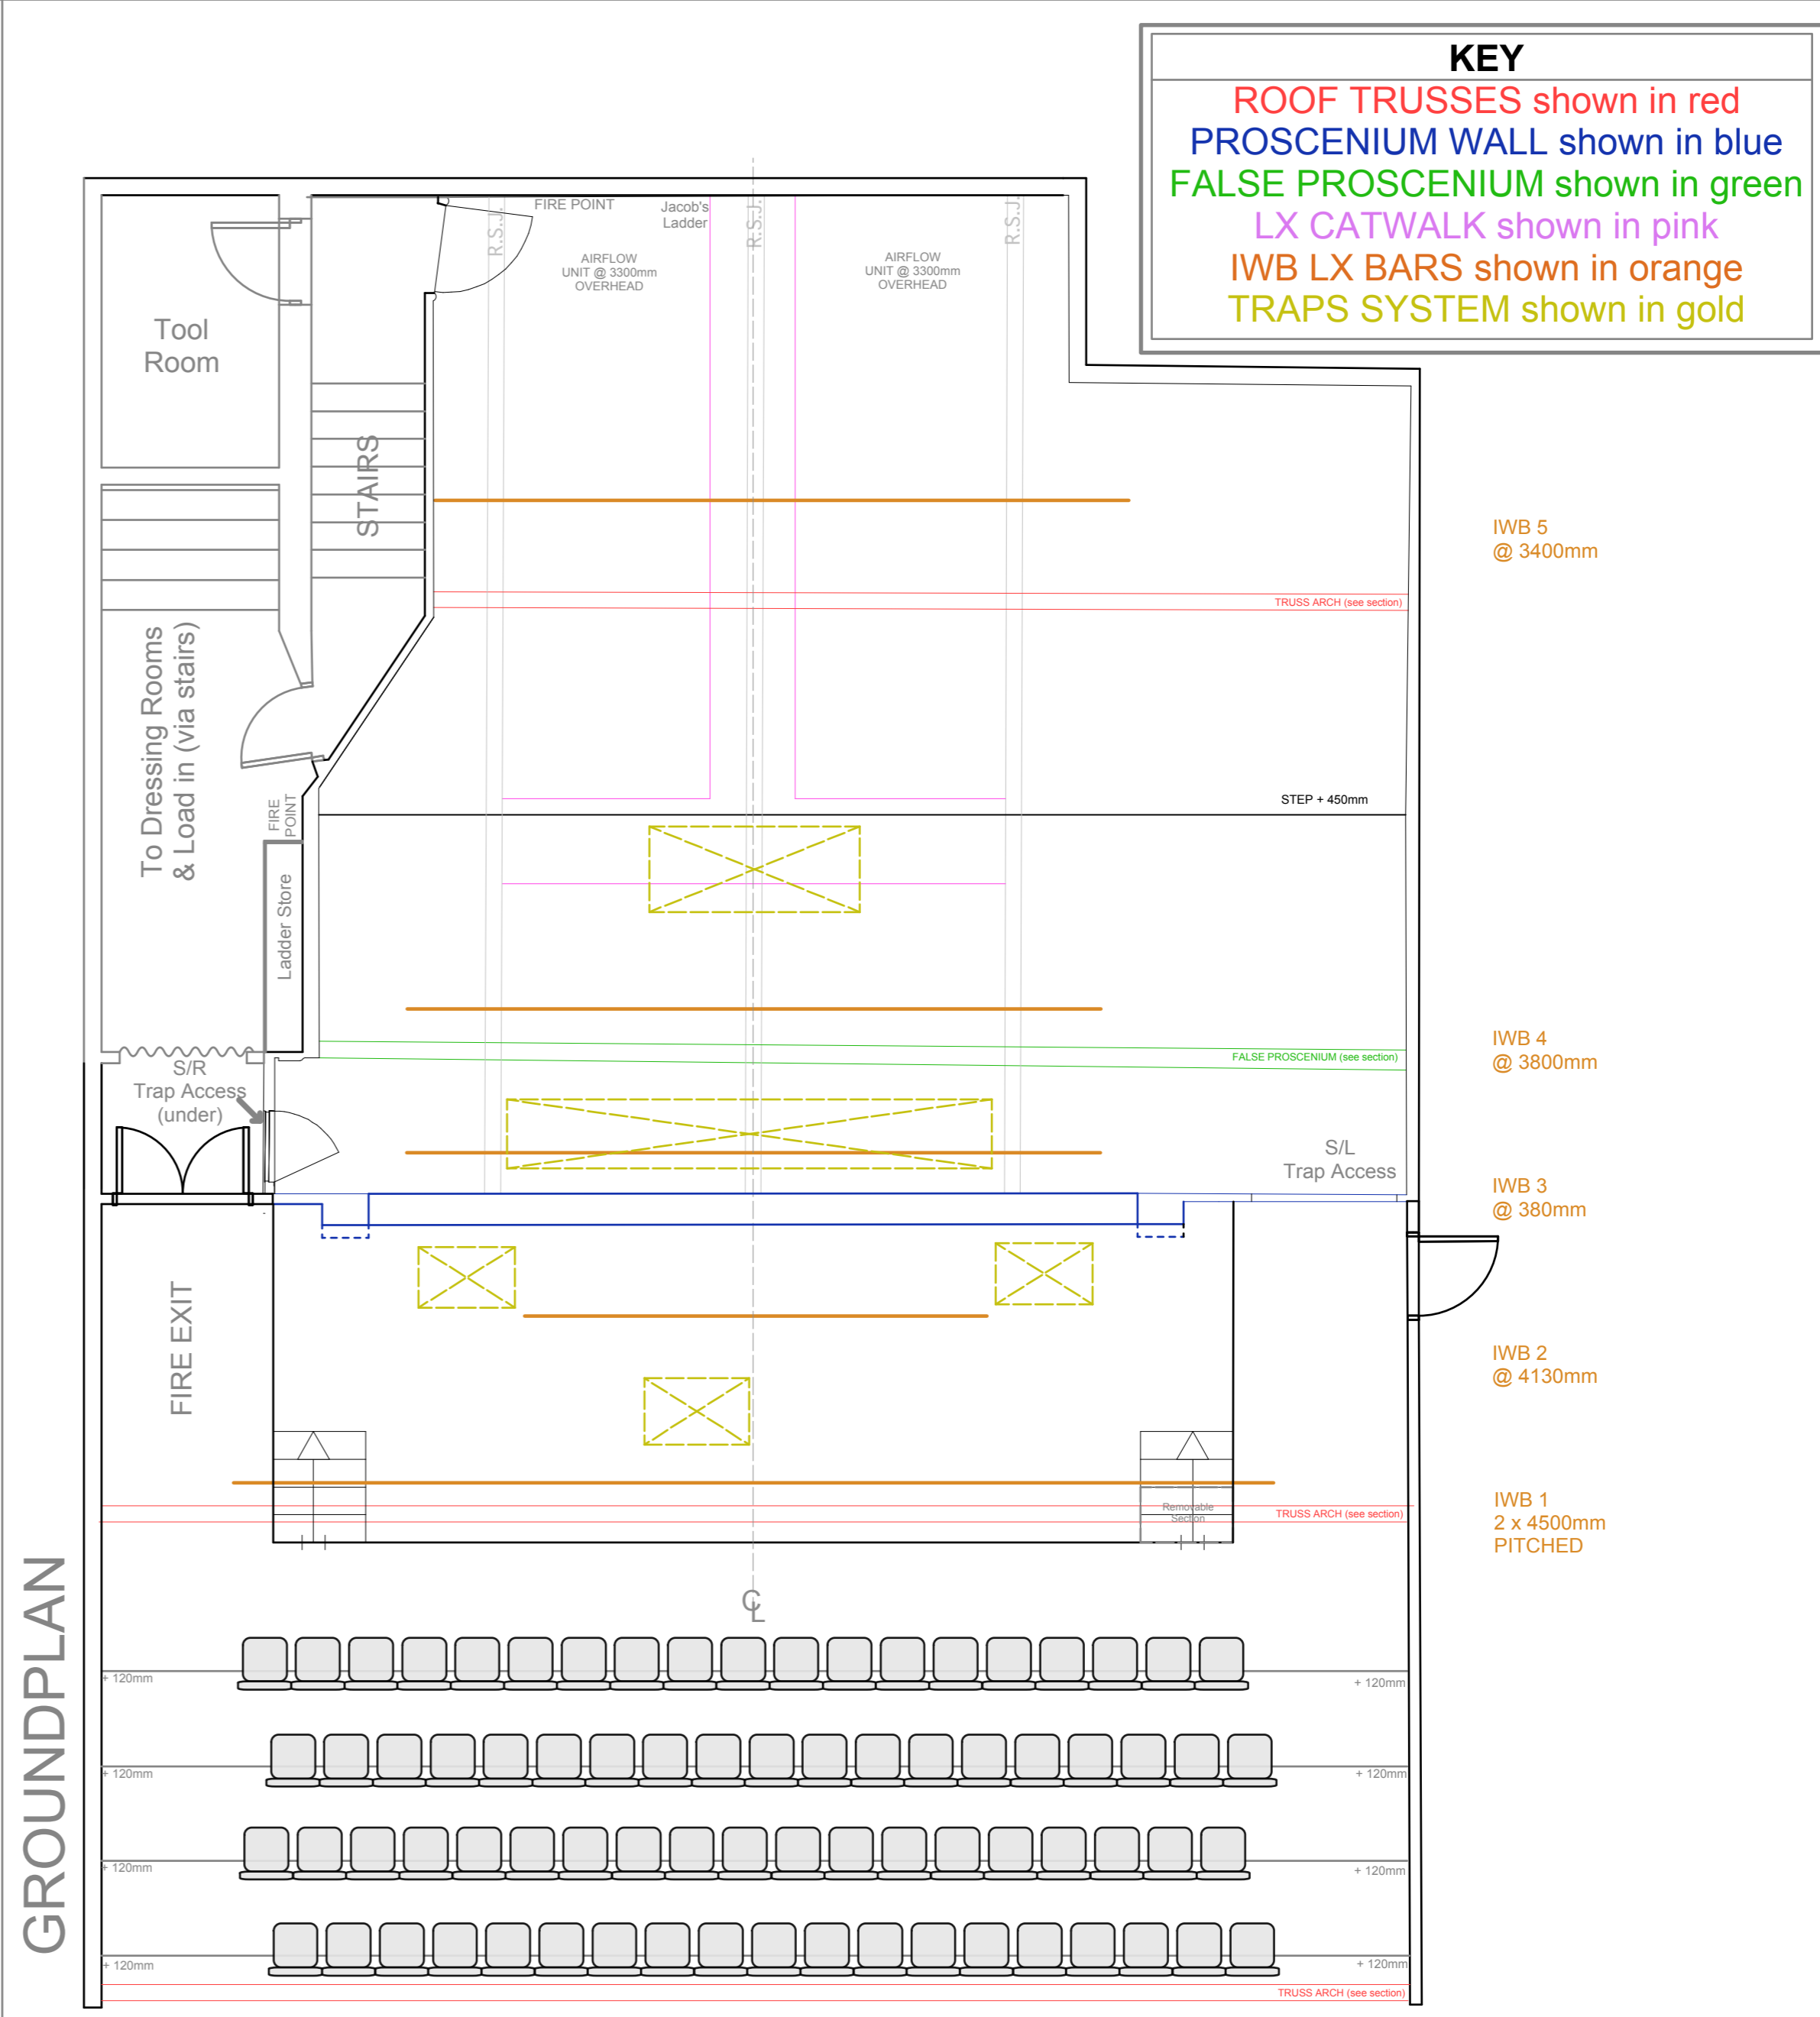

**KEY**

- ROOF TRUSSES shown in red
- PROSCENIUM WALL shown in blue
- FALSE PROSCENIUM shown in green
- LX CATWALK shown in pink
- IWB LX BARS shown in orange
- TRAPS SYSTEM shown in gold

- IWB 5 @ 3400mm
- IWB 4 @ 3800mm
- IWB 3 @ 380mm
- IWB 2 @ 4130mm
- IWB 1 2 x 4500mm PITCHED

GROUNDPLAN